


**section A-A** bridge section 1:200



**section B-B** bridge cross section 1:500

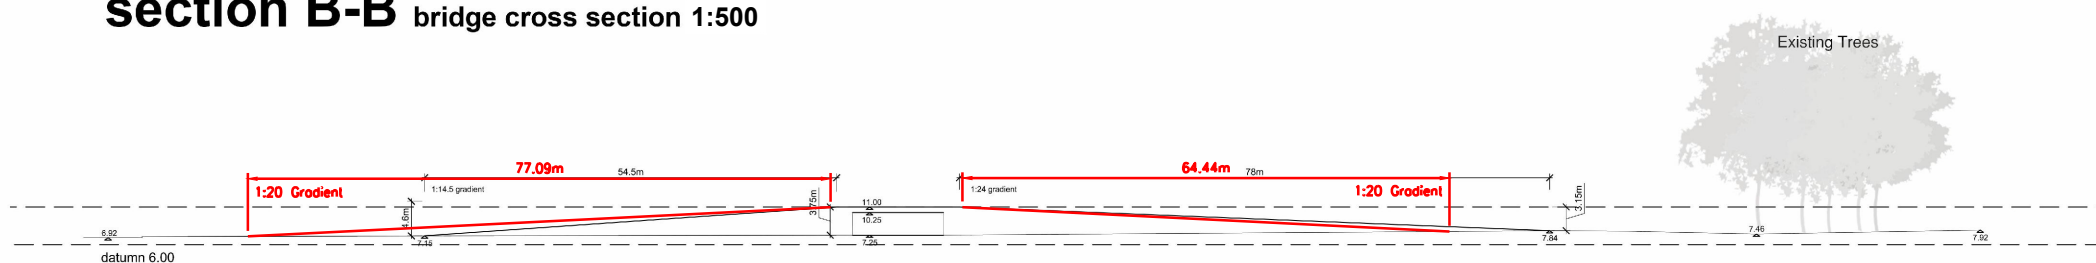

**section/ elevation C-C** longitudinal section 1:1000



**centurion diversion link** 1:2000

NOTE: THE PROPERTY OF THIS DRAWING AND DESIGN IS VESTED IN VECTOS (SOUTH) LTD. IT MUST NOT BE COPIED OR REPRODUCED IN ANY WAY WITHOUT THEIR PRIOR WRITTEN CONSENT.

Notes:

1. Sections are from LL-225-P-352 Rev A by Lavigne Lonsdale.

REV.	DETAILS	DRAWN	CHECKED	DATE
------	---------	-------	---------	------

CLIENT:

Miller Homes & Linden Homes

PROJECT:

Chichester

DRAWING TITLE:

Centurion Way Diversion  
Sections Plan

SCALES:

As Shown at A3

DRAWN: JM CHECKED: MMCC DATE: 08/11/2016



Network Building, 97 Tottenham Court Road, London W1T 4TP  
t: 020 7580 7373 e: enquiries@vectos.co.uk

DRAWING NUMBER: 110013/A/80.1 REVISION: